

CORNER RECORD


Agency Index Bk 23, PG 58
Document Number 20210015

City of _____ Unincorporated Area _____ County of _____ Placer _____, California
Brief Legal Description _____ Parcel 1 of Book 28 Parcel Maps Page 131

SEC. 33

CORNER TYPE

COORDINATES (Optional)

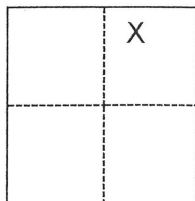

☐ Government Corner ☐ Control
☐ Meander ☒ Property
☐ Rancho ☐ Other

N. _____ E. _____
Elevation _____
Units ☐ Metric ☐ U.S. Survey Foot
Horizontal Datum _____
Zone _____ Epoch Date _____
Vertical Datum _____
☐ Complies with Public Resources Code §§8801-8819
☐ Complies with Public Resources Code §§8890-8902

Date of Survey February 18, 2021

T. 13 N., R. 8E., M.D.M.

PLS Act Ref.: ☒ 8765(d) ☐ 8771 ☐ 8773 ☐ Other:
Corner/Monument: ☐ Left as found ☐ Established ☐ Rebuilt ☐ Pre-Construction
☐ Found and tagged ☒ Reestablished ☐ Referenced ☐ Post-Construction

Narrative of corner identified and monument as found, set, reset, replaced, or removed:

☐ See sheet #2 for description(s):

Found monuments in record position per Book 28 Parcel Maps Page 131. Set monument on east line of Parcel 1 at intersection with Sierra Shadows Place with 1" Iron Pipe tagged LS 8621.
SEE ATTACHED SKETCH

SURVEYOR'S STATEMENT

This Corner Record was prepared by me or under my direction in conformance with

the Professional Land Surveyors' Act on

3-10-21

Signed

P.L.S. or R.C.E. No.

8621



COUNTY SURVEYOR'S STATEMENT

This Corner Record was received

MARCH 15, 2021

and examined and filed

MARCH 18, 2021

Signed

P.L.S. or R.C.E. No.


8373

Title

Deputy Co. Surveyor

County Surveyor's Comment



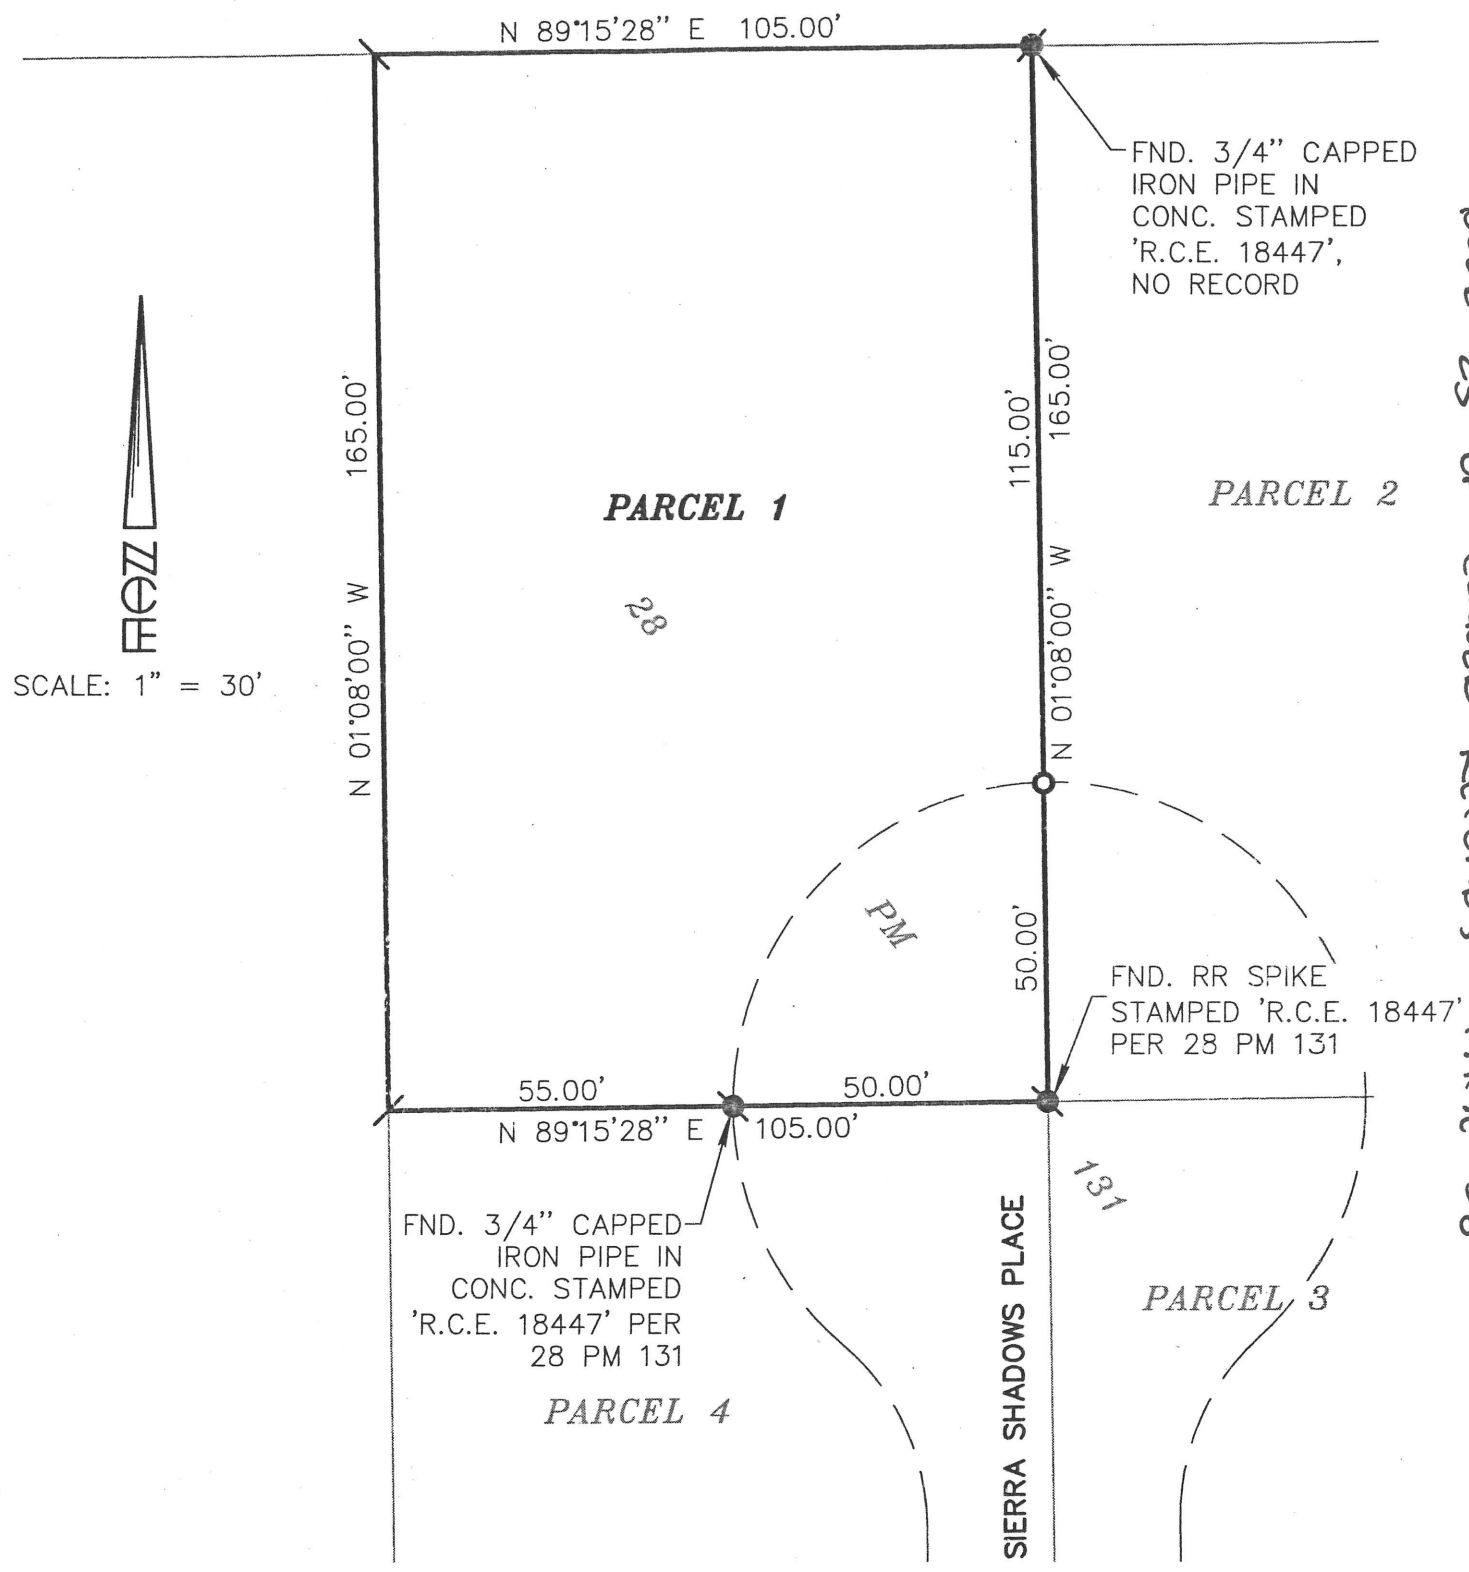

NOTE: ALL DIMENSIONS SHOWN MATCH RECORD 28 PM 131

LEGEND

- FOUND MONUMENT AS DESCRIBED
- SET 1" IRON PIPE TAGGED L.S. 8621
- NOTHING FOUND, NOTHING SET

